


# FACADE BRANDING FOR HEALTH & WELLNESS CENTRES AYUSHMAN BHARAT SCHEME

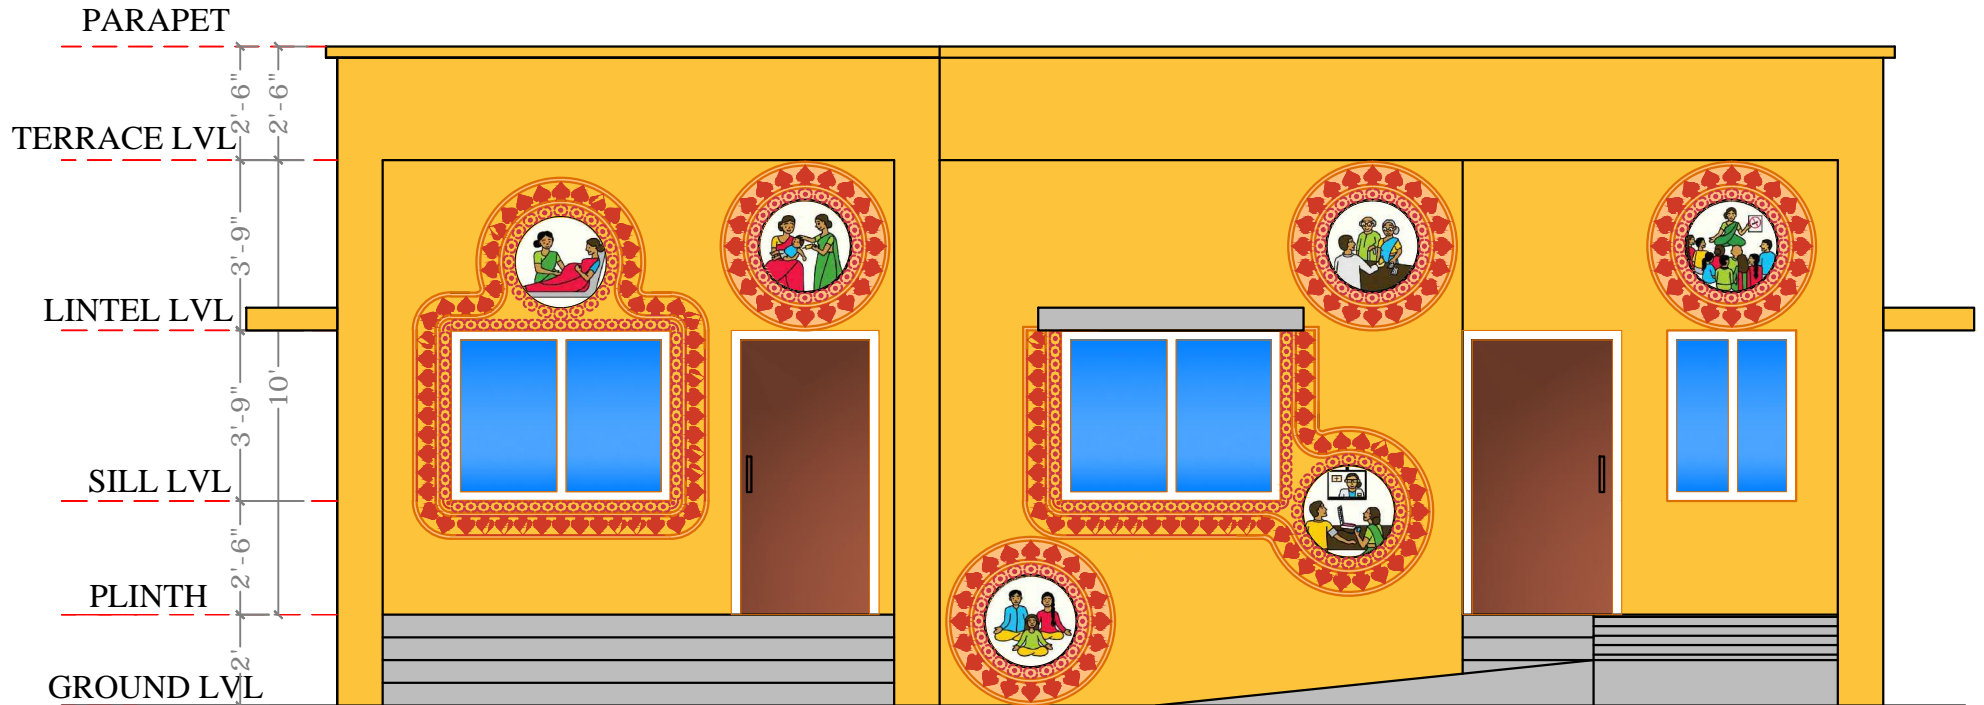

FRONT ELEVATION

C1: MANGO 7909

ALT.- 2

Medical & Health Rajasthan	Project:	SUB CENTER AT DEV KA HARWADA	REVISION	Date	Sr. Architect	
	Drawing	FRONT ELEVATION	drawn by:			